





FRONT ELEVATION
SCALE 1/4" = 1'-0"

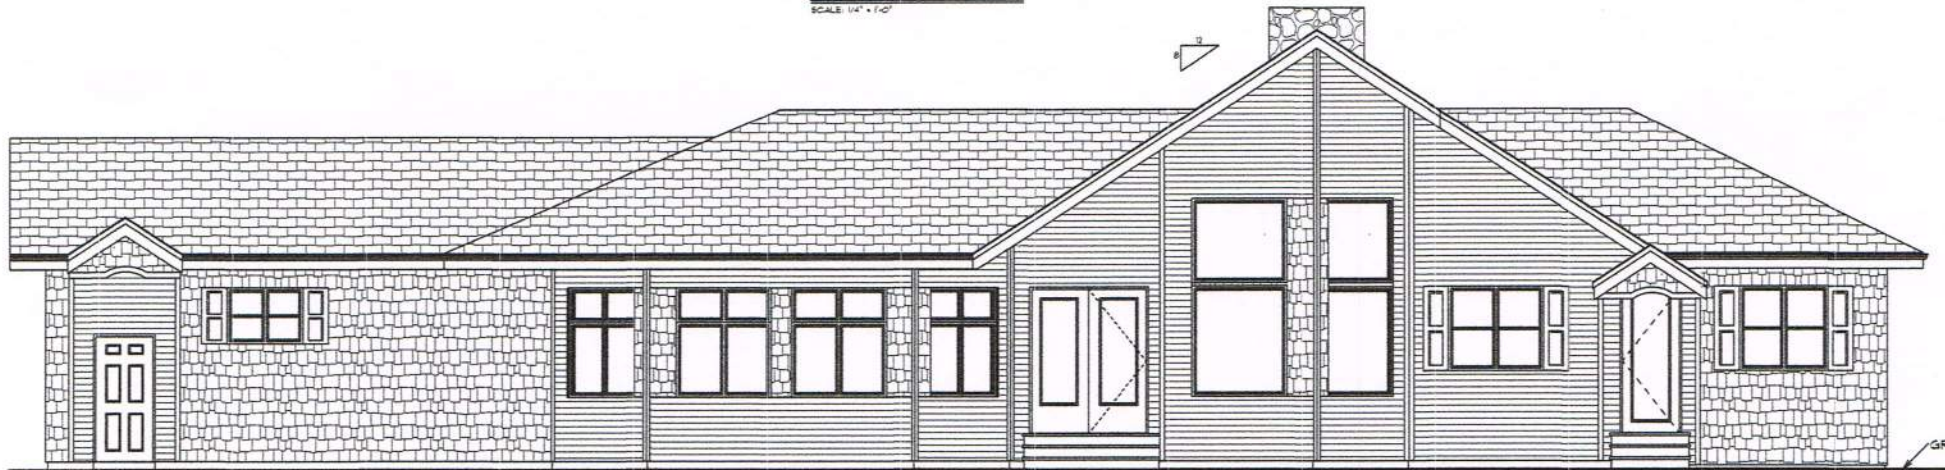

REAR ELEVATION
SCALE 1/4" = 1'-0"

RED DESIGN
CUSTOM ALASKAN HOME PLANS

PLAN #08-2095

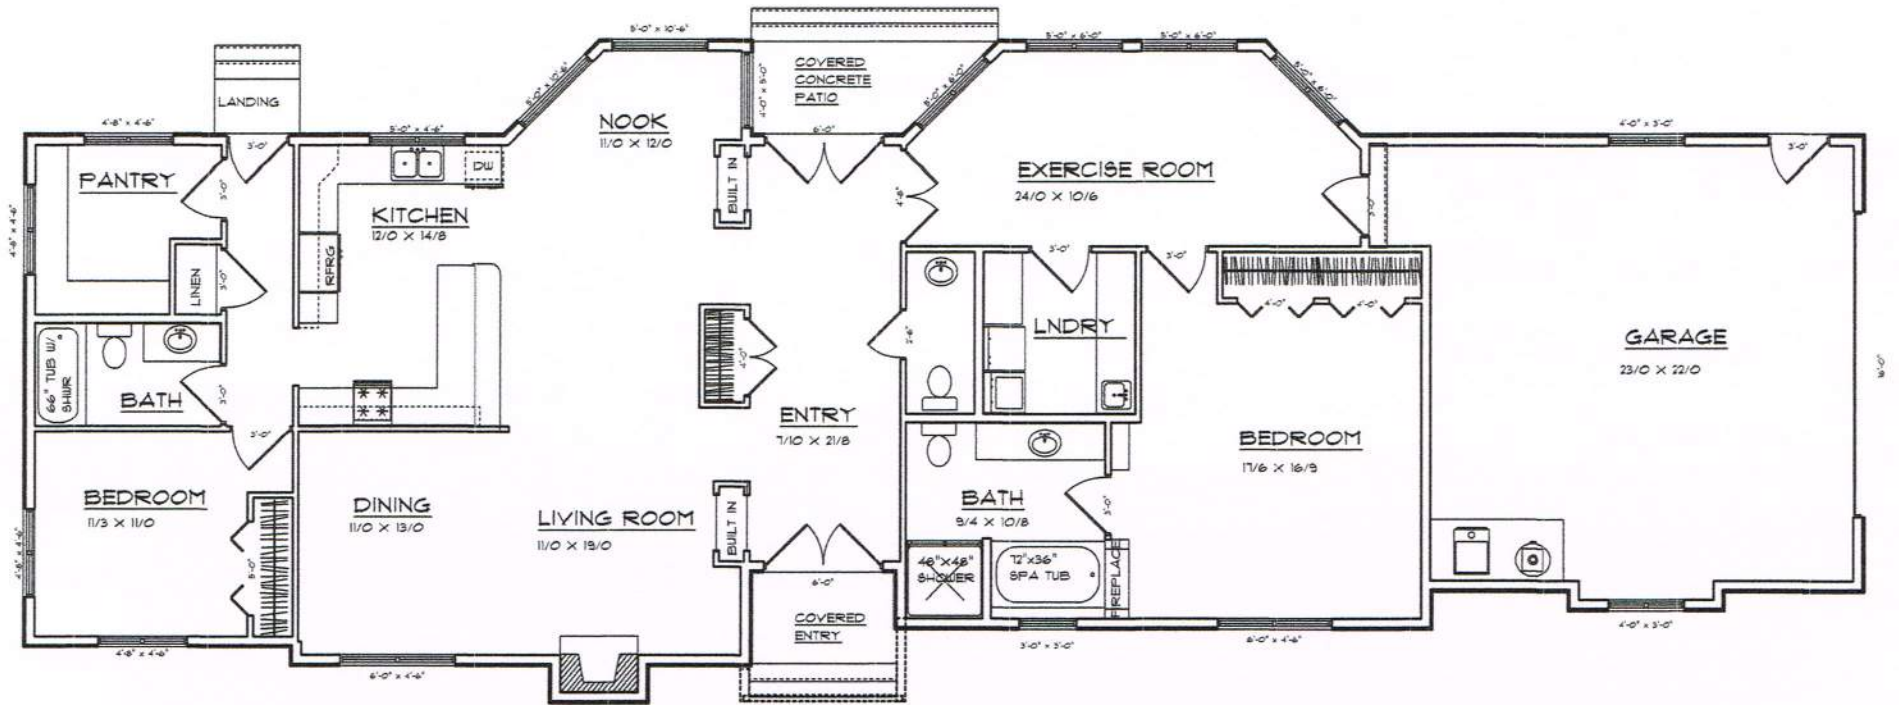

RED DESIGN
 CUSTOM ALASKAN HOME PLANS

1ST FLOOR LAYOUT

PLAN #08-2095