




FRONT ELEVATION

**RED DESIGN**  
CUSTOM ALASKAN HOME PLANS


PLAN #15-2635

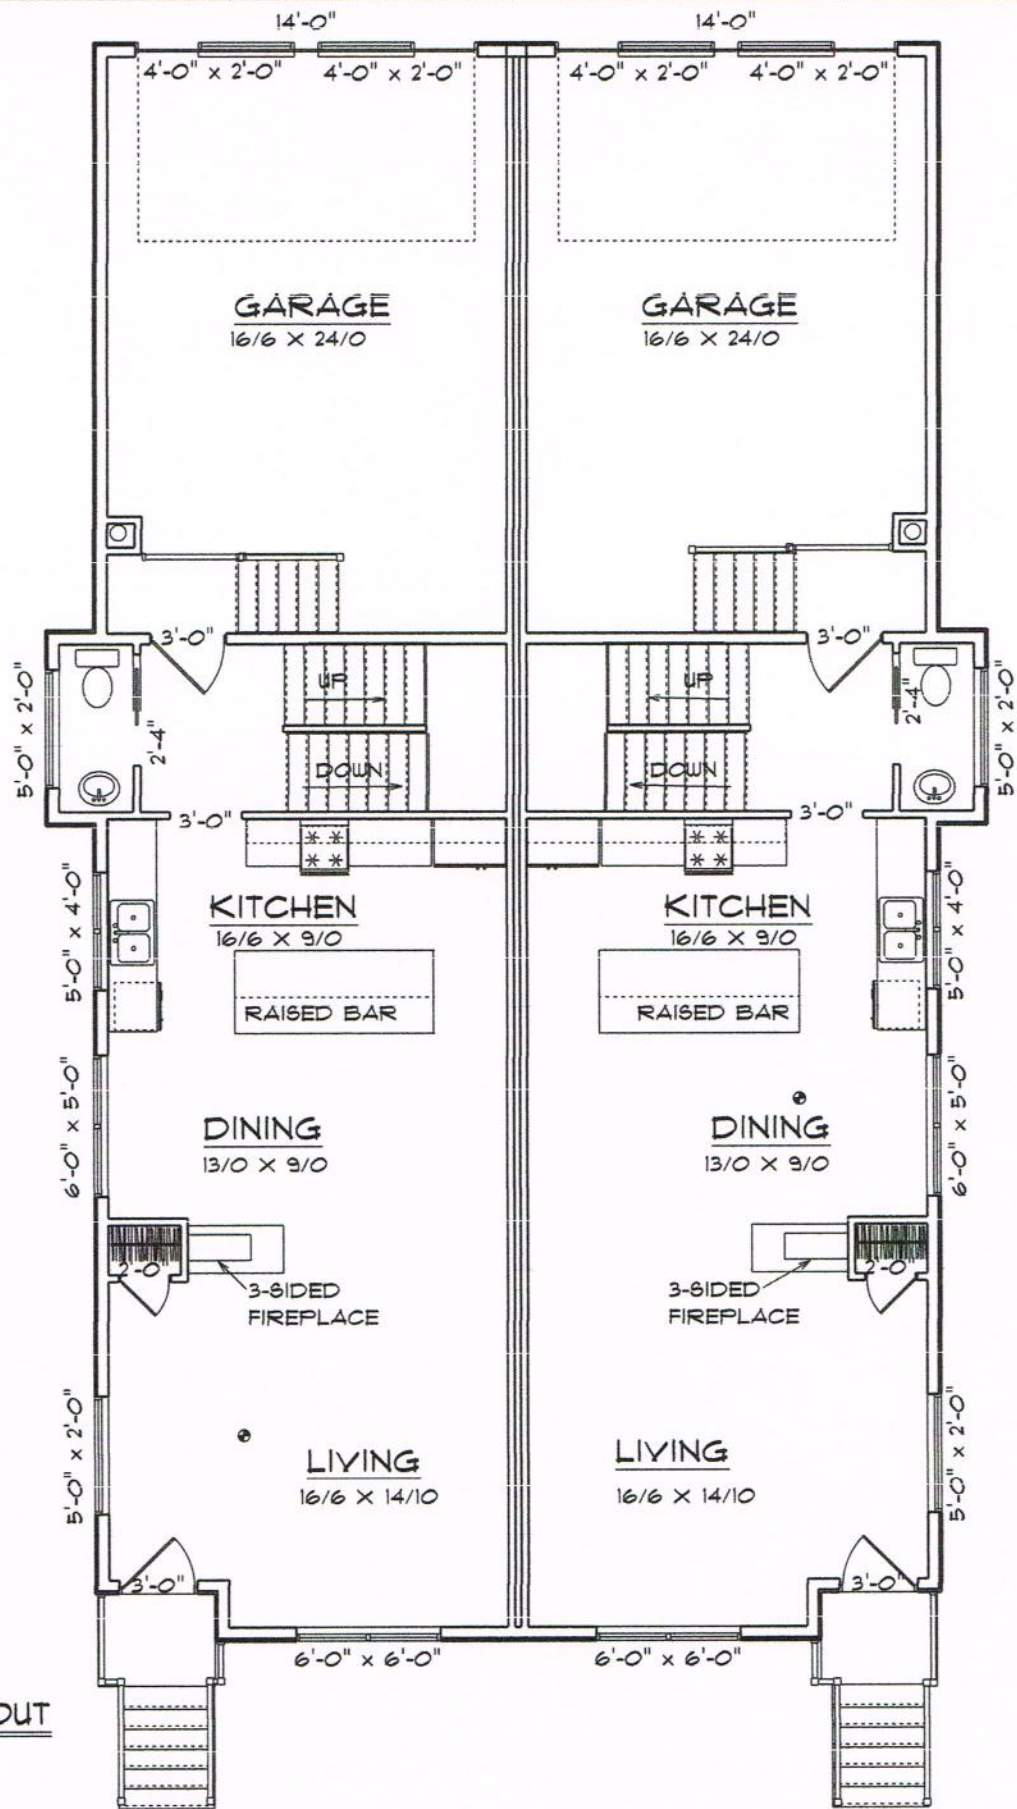

**1ST FLOOR LAYOUT**  
 SCALE: 1/8" = 1'-0"

**RED DESIGN**  
 CUSTOM ALASKAN HOME PLANS


**PLAN #15-2635**

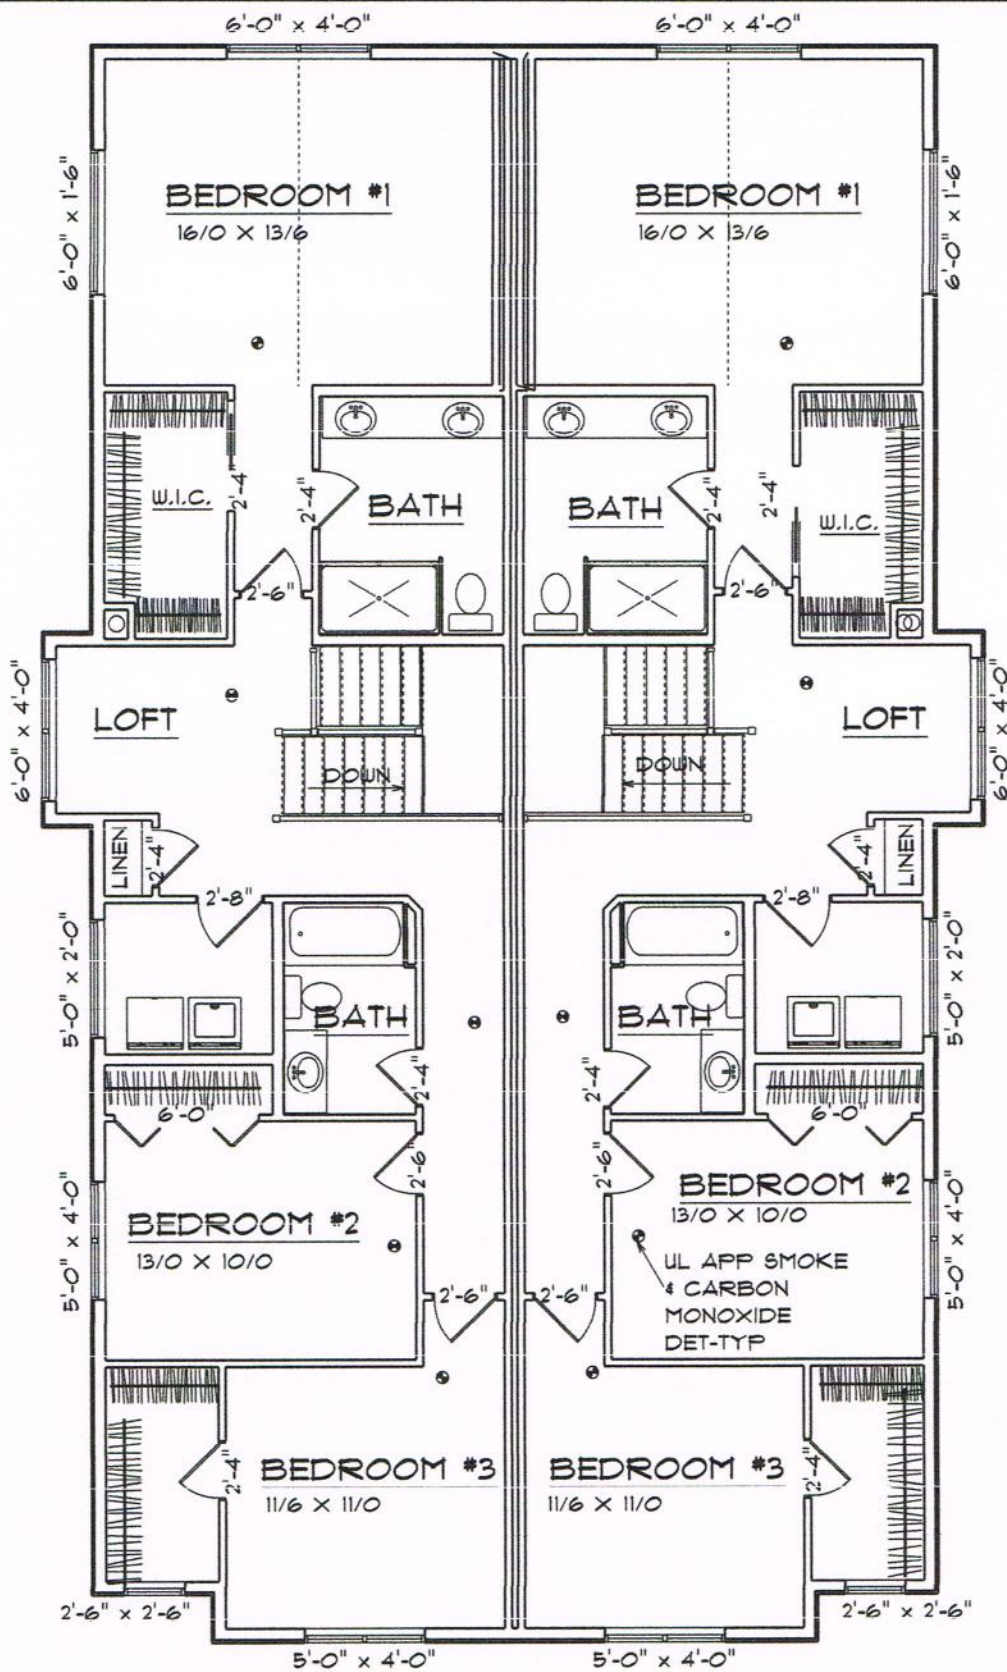

2ND FLOOR LAYOUT  
SCALE: 1/8" = 1'-0"

**RED DESIGN**  
CUSTOM ALASKAN HOME PLANS

PLAN #15-2635

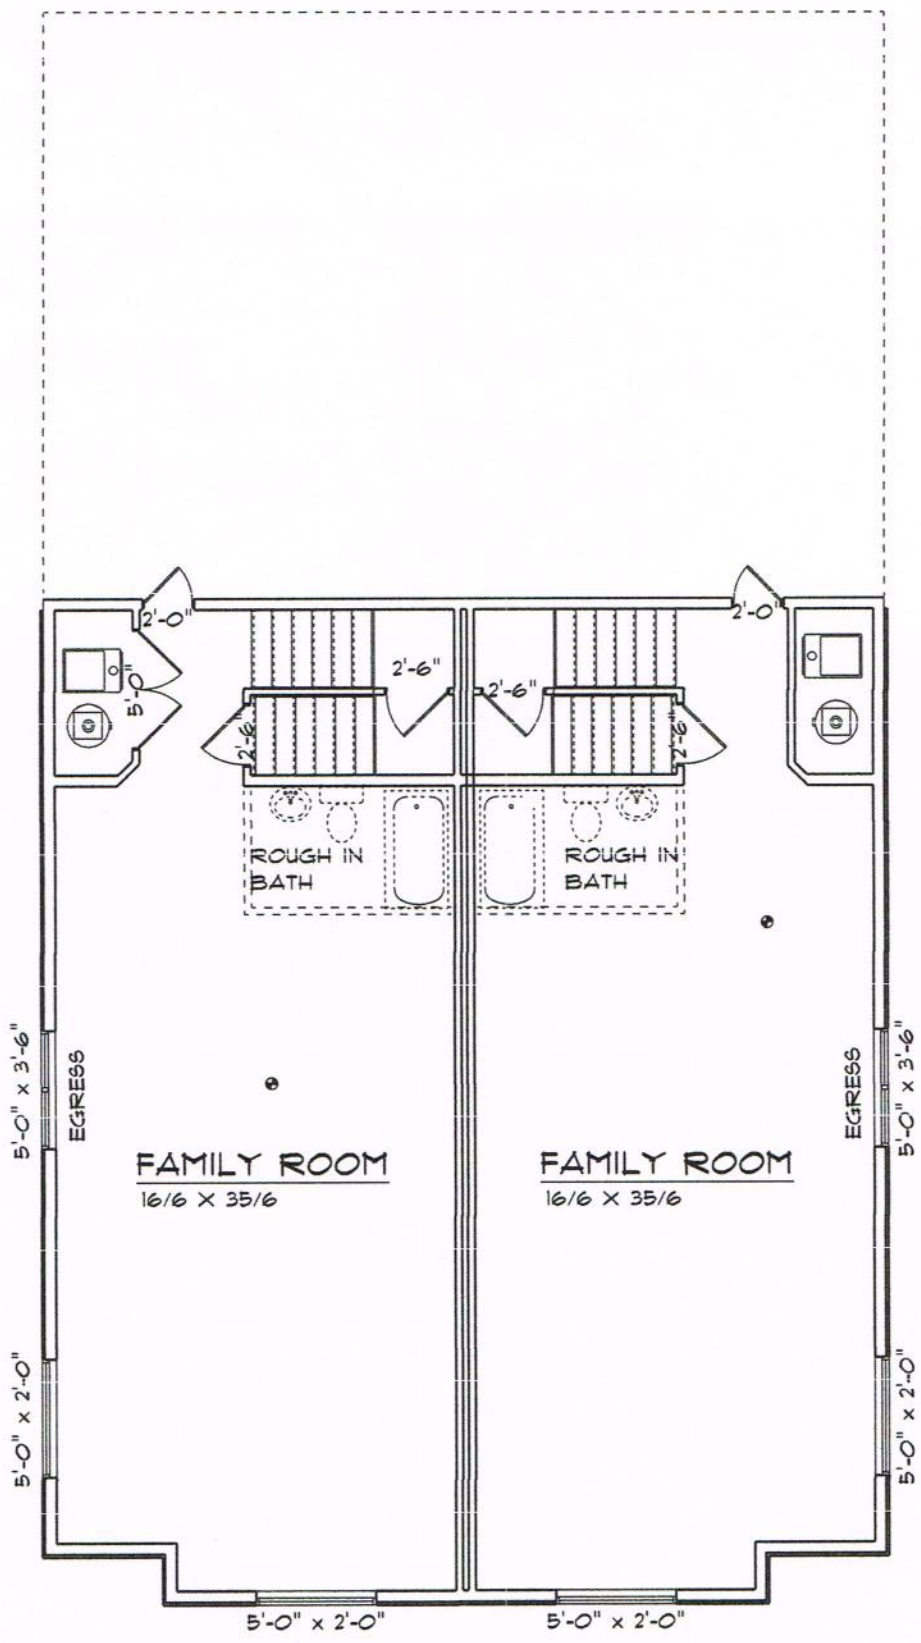

**BASEMENT LAYOUT**  
 SCALE: 1/8" = 1'-0"

**RED DESIGN**  
 CUSTOM ALASKAN HOME PLANS

**PLAN #15-2635**