




FRONT ELEVATION



REAR ELEVATION

**RED DESIGN**  
CUSTOM ALASKAN HOME PLANS

PLAN #08-3207

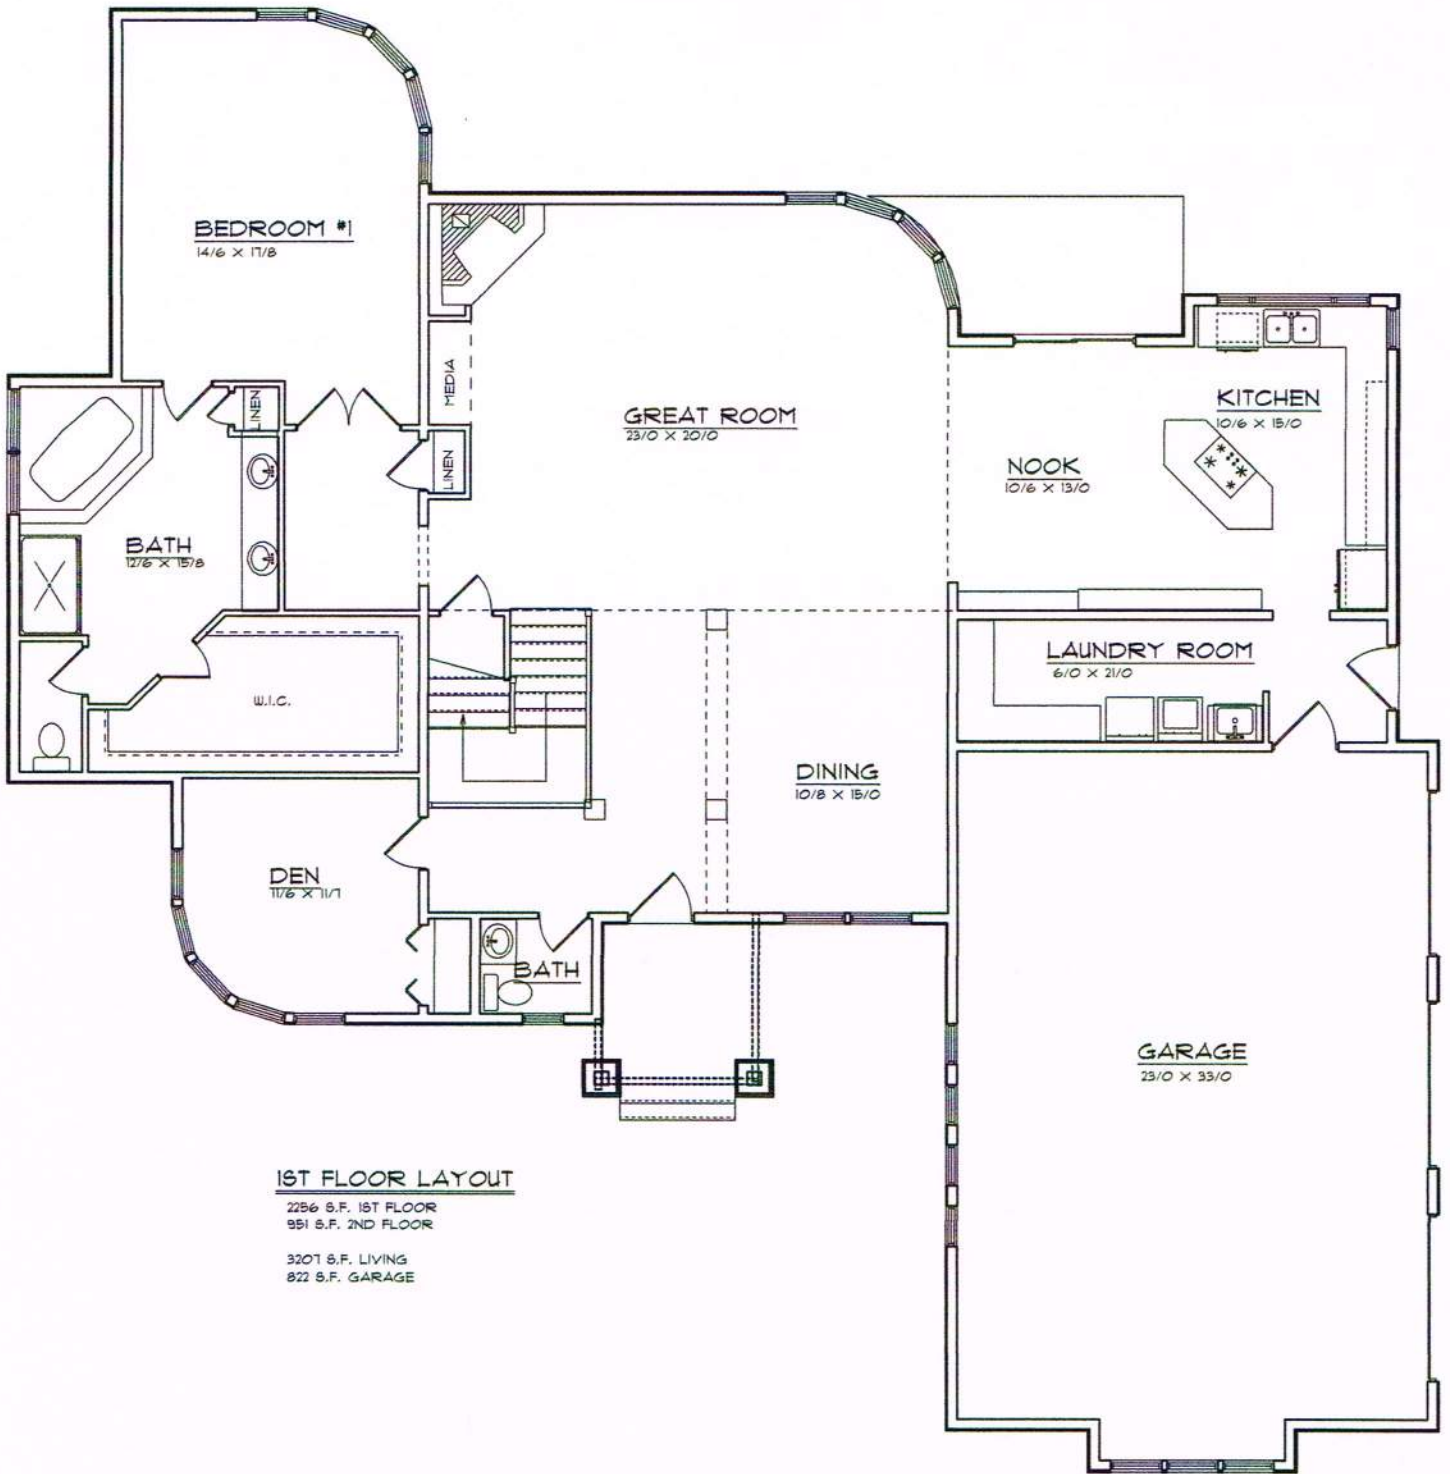


**1ST FLOOR LAYOUT**

2256 S.F. 1ST FLOOR  
951 S.F. 2ND FLOOR

3207 S.F. LIVING  
822 S.F. GARAGE

**RED DESIGN**  
CUSTOM ALASKAN HOME PLANS

**PLAN #08-3207**

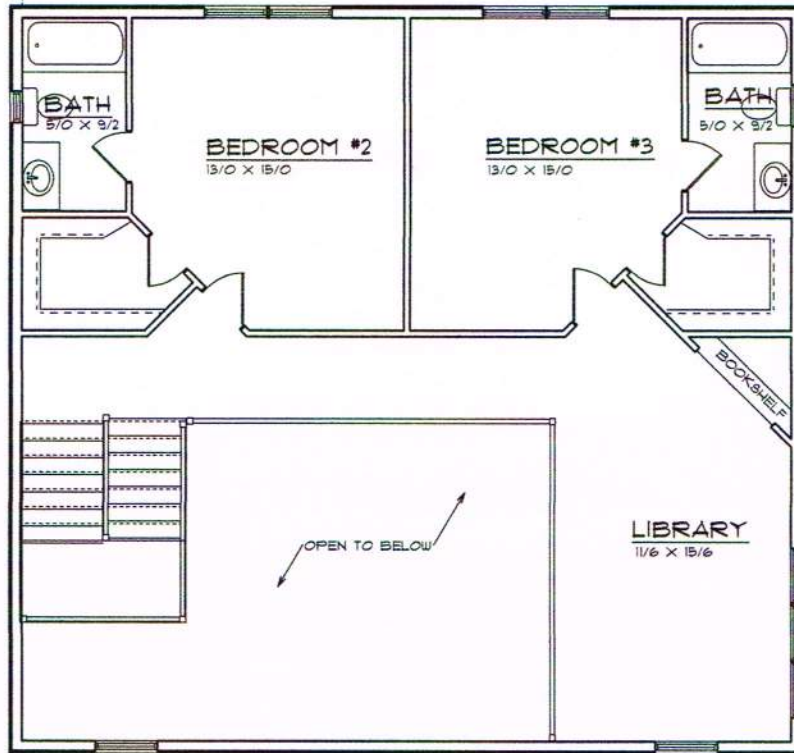

**2ND FLOOR LAYOUT**

SCALE: 1/8" = 1'-0"  
951 S.F. 2ND FLOOR

**RED DESIGN**  
CUSTOM ALASKAN HOME PLANS

**PLAN #08-3207**